


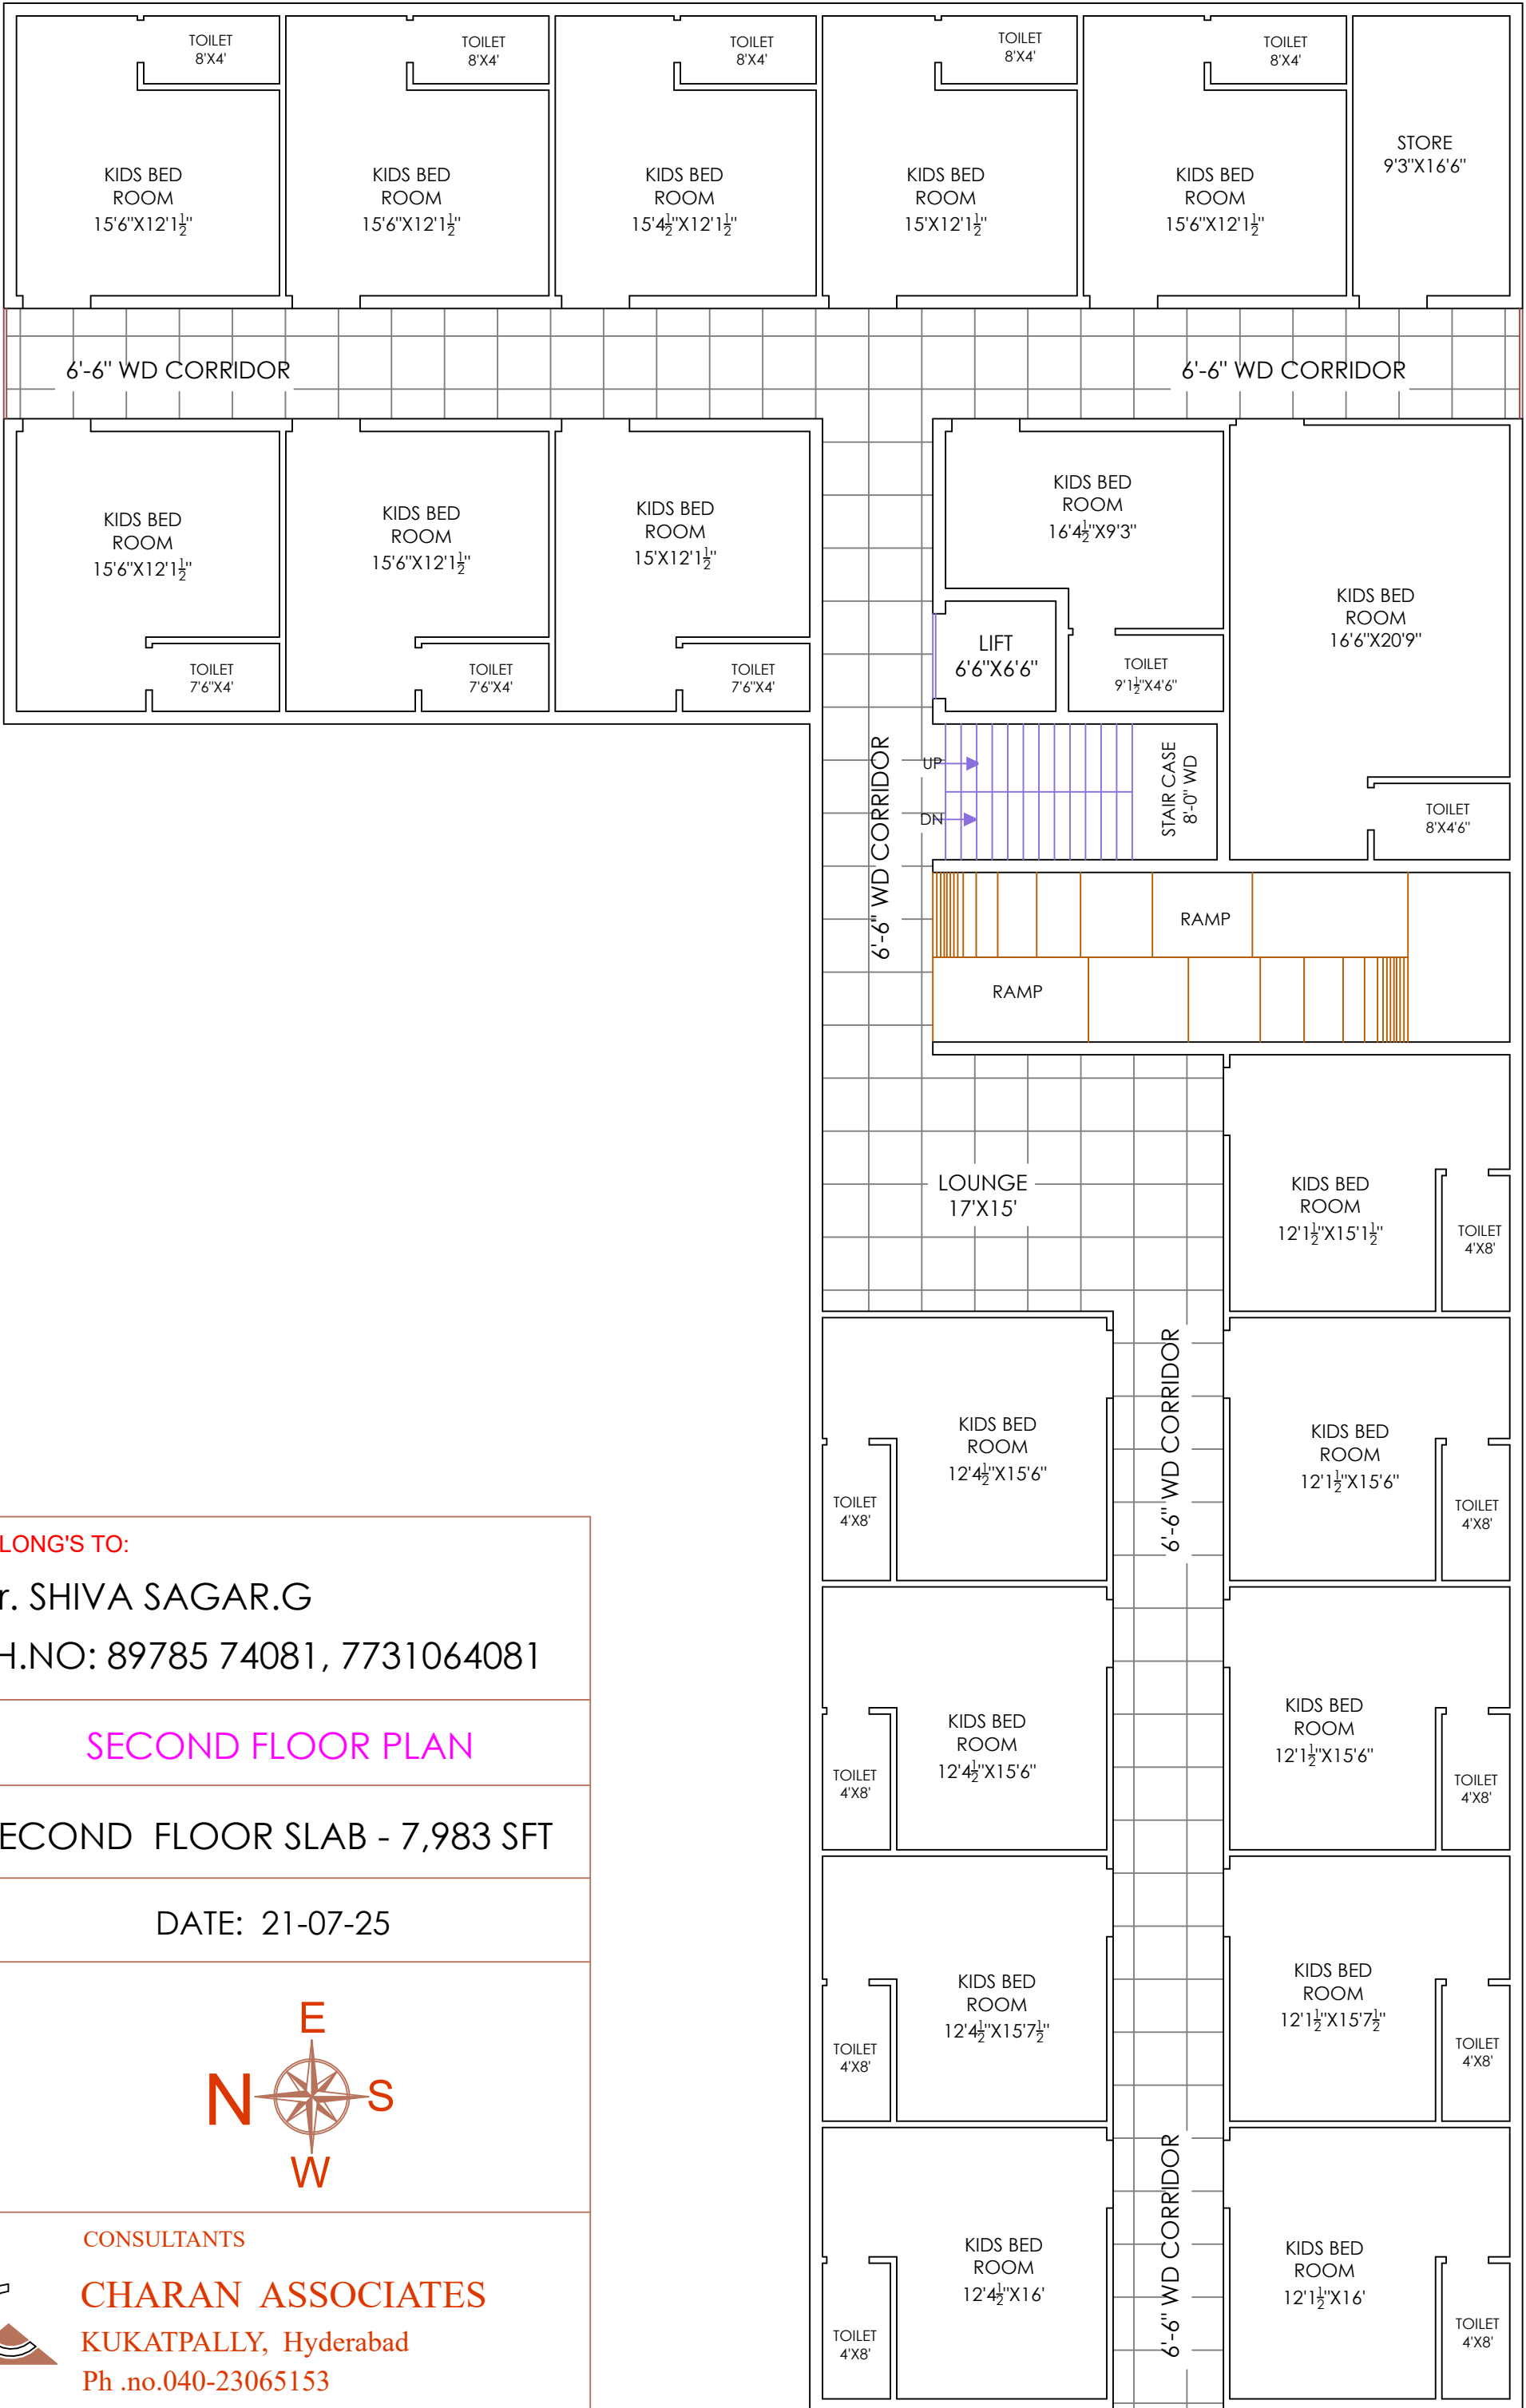

BELONG'S TO:

Mr. SHIVA SAGAR.G

PH.NO: 89785 74081, 7731064081

SECOND FLOOR PLAN

SECOND FLOOR SLAB - 7,983 SFT

DATE: 21-07-25



CONSULTANTS



CHARAN ASSOCIATES

KUKATPALLY, Hyderabad

Ph .no.040-23065153

Email:kaliprasad32_2000@yahoo.com